

SRD Nurse Call System




Connection diagram

Example connection
120 secondary

1 Control Unit SR-200 with Telephone Interface Module SW-18
1 Management, Transfer and Connection Module SW-2120 (SW-2060 + SW-2060)

A1	INTERPHONY 1	From room 1 to room 60
		1 wire 2x0,34mm ² shielded and braided cable min. section.
A2	INTERPHONY 2*	From room 61 to room 120
		1 wire 2x0,34mm ² shielded and braided cable min. section.
B	POWER SUPPLY	2 wires 1,50mm ² min. section
C	CALL	1 wire 0,25mm ² min. section
D	CALL	4 wires 0,50mm ² min. section
E	CALL	2 wires 0,50mm ² min. section

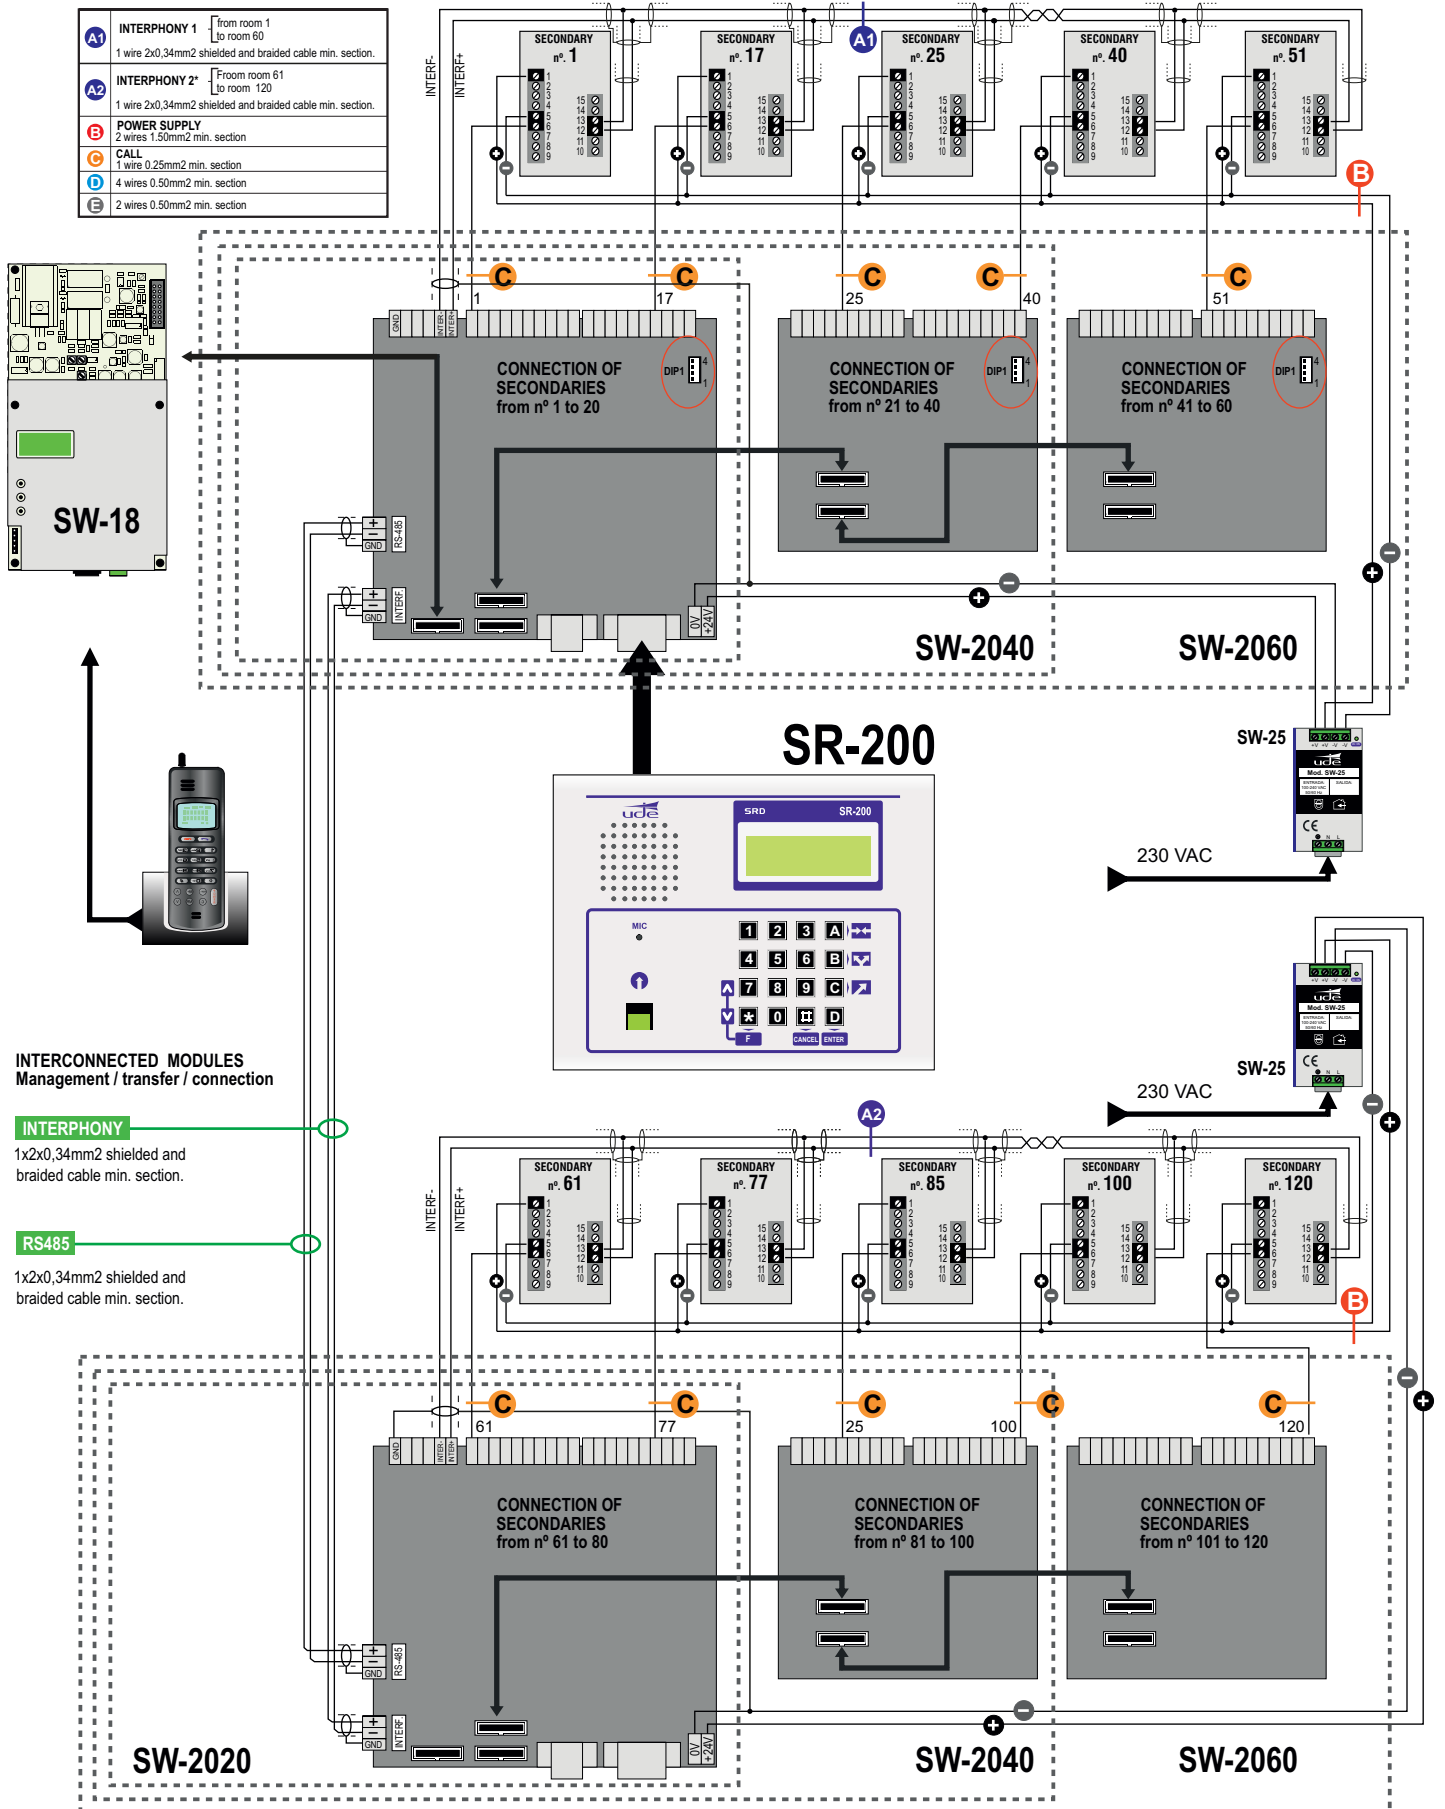

INTERCONNECTED MODULES
Management / transfer / connection

INTERPHONY
1x2x0,34mm² shielded and
braided cable min. section.

RS485
1x2x0,34mm² shielded and
braided cable min. section.